



# THE GROVE

AT SOBHA SANCTUARY

SOBHA  
REALTY



# The Philosophy behind

A complete environment shaped  
through distinct layers of wellbeing:

## NATURE

Nature is woven through Sobha Sanctuary as an everyday presence.

## WATER

Water shapes the atmosphere as its presence carries through the community, creating a sense of ease.

## WELLNESS

Wellness feels natural, supported by design, space, and movement.

## COMMUNITY

A destination to carry daily life, shared moments and a sense of belonging.



What to  
expect within Sobha  
Sanctuary

# Human connection at the core

## RESIDENCES OVERVIEW

A masterplan designed to hold life at scale, without losing its sense of quiet. Sobha Sanctuary is to bring together **~20,000 families** while being shaped around nature, balance, and daily ease.



# *Social Gathering*

Social life unfolds across community hubs and shared courtyards, with event lawns and open gathering spaces. Amphitheatre settings create moments worth sharing, while co-working spaces and multi-purpose halls support the rhythm of everyday connection.



# Family

Family life is enriched by a vibrant social club and a thoughtfully curated mix of children's play spaces, family zones, and youth-friendly areas. Daily routines feel effortless with walkable retail close at hand, while farmers' market experiences bring a sense of freshness and vitality.



# Pets

Pet wellness is seamlessly integrated into the community through dedicated therapy gardens and play zones.



# *Nature immersion, restoration, and balance.*

Nature leads the experience across Sobha Sanctuary, with ~**50% open and green spaces** flowing through every zone, anchored by a ~**800,000 sq. ft. park**.

Sobha Sanctuary's green corridors flow through forest walks and shaded trails, leading into botanical gardens and sensory landscapes. Along the way, create moments of stillness, perspective, and connection with the environment.



# Wellness built into the day

Wellness at Sobha Sanctuary is designed to feel natural, supported by space through a **~5 km leisure loop** that invites recreation, exploration, and everyday movement. A **9+ km wellness loop** is also purpose-built for walking, cycling and a myriad of health-focused activities.



# Outdoor fitness zones

Open-air training spaces, sports courts, and a full-size football field, tennis court, and cricket ground make everyday activities effortless, while inclusive wellness areas for seniors offer a relaxed setting for gentle routines and meaningful social connection.



# *Meditation lawns*

Serene enclaves are woven throughout the landscape, unfolding into Zen rock gardens and forest trails. Hammock courts and reflexology paths invite unhurried moments to pause, reset, and return to the day feeling lighter and more grounded.





# *A Refined Expression of* **Water Spaces**

A composed sequence of water-based spaces, including a hydrotherapy facilities, saunas, and steam rooms, forms an integral part of the community's shared environments, designed to support daily life with quiet consistency.

A wide-angle photograph of a modern, curved residential complex with multiple balconies and large windows. In the foreground, a large, shallow beach lagoon with turquoise water is filled with people. Some are sunbathing on white lounge chairs under light-colored umbrellas, while others are swimming or playing in the water. The area is landscaped with palm trees and other tropical foliage. The sky is clear and blue.

# *A landscape defined by water*

Create moments of pause, while water sculpture plazas introduce a sense of reflective calm. A vibrant splash pad brings playful energy for all ages. At its heart, a beach lagoon offers a relaxed, resort-style retreat, shaping landscapes designed for calm, delight, and retreat.




# Sustainability at Sobha *Sanctuary* is a framework

From smart mobility and ~20km of connected cycling networks to sustainability, it is all woven throughout the masterplan. Extending across infrastructure, community spaces, and homes, integrated systems seamlessly minimize environmental impact.

SOBHA  
**SANCTUARY**  
Illustrative Masterplan




Introducing

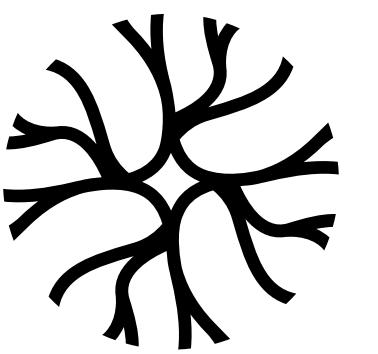


# THE GROVE

AT SOBHA SANCTUARY

Where Luxury Flows in Its Purest Form

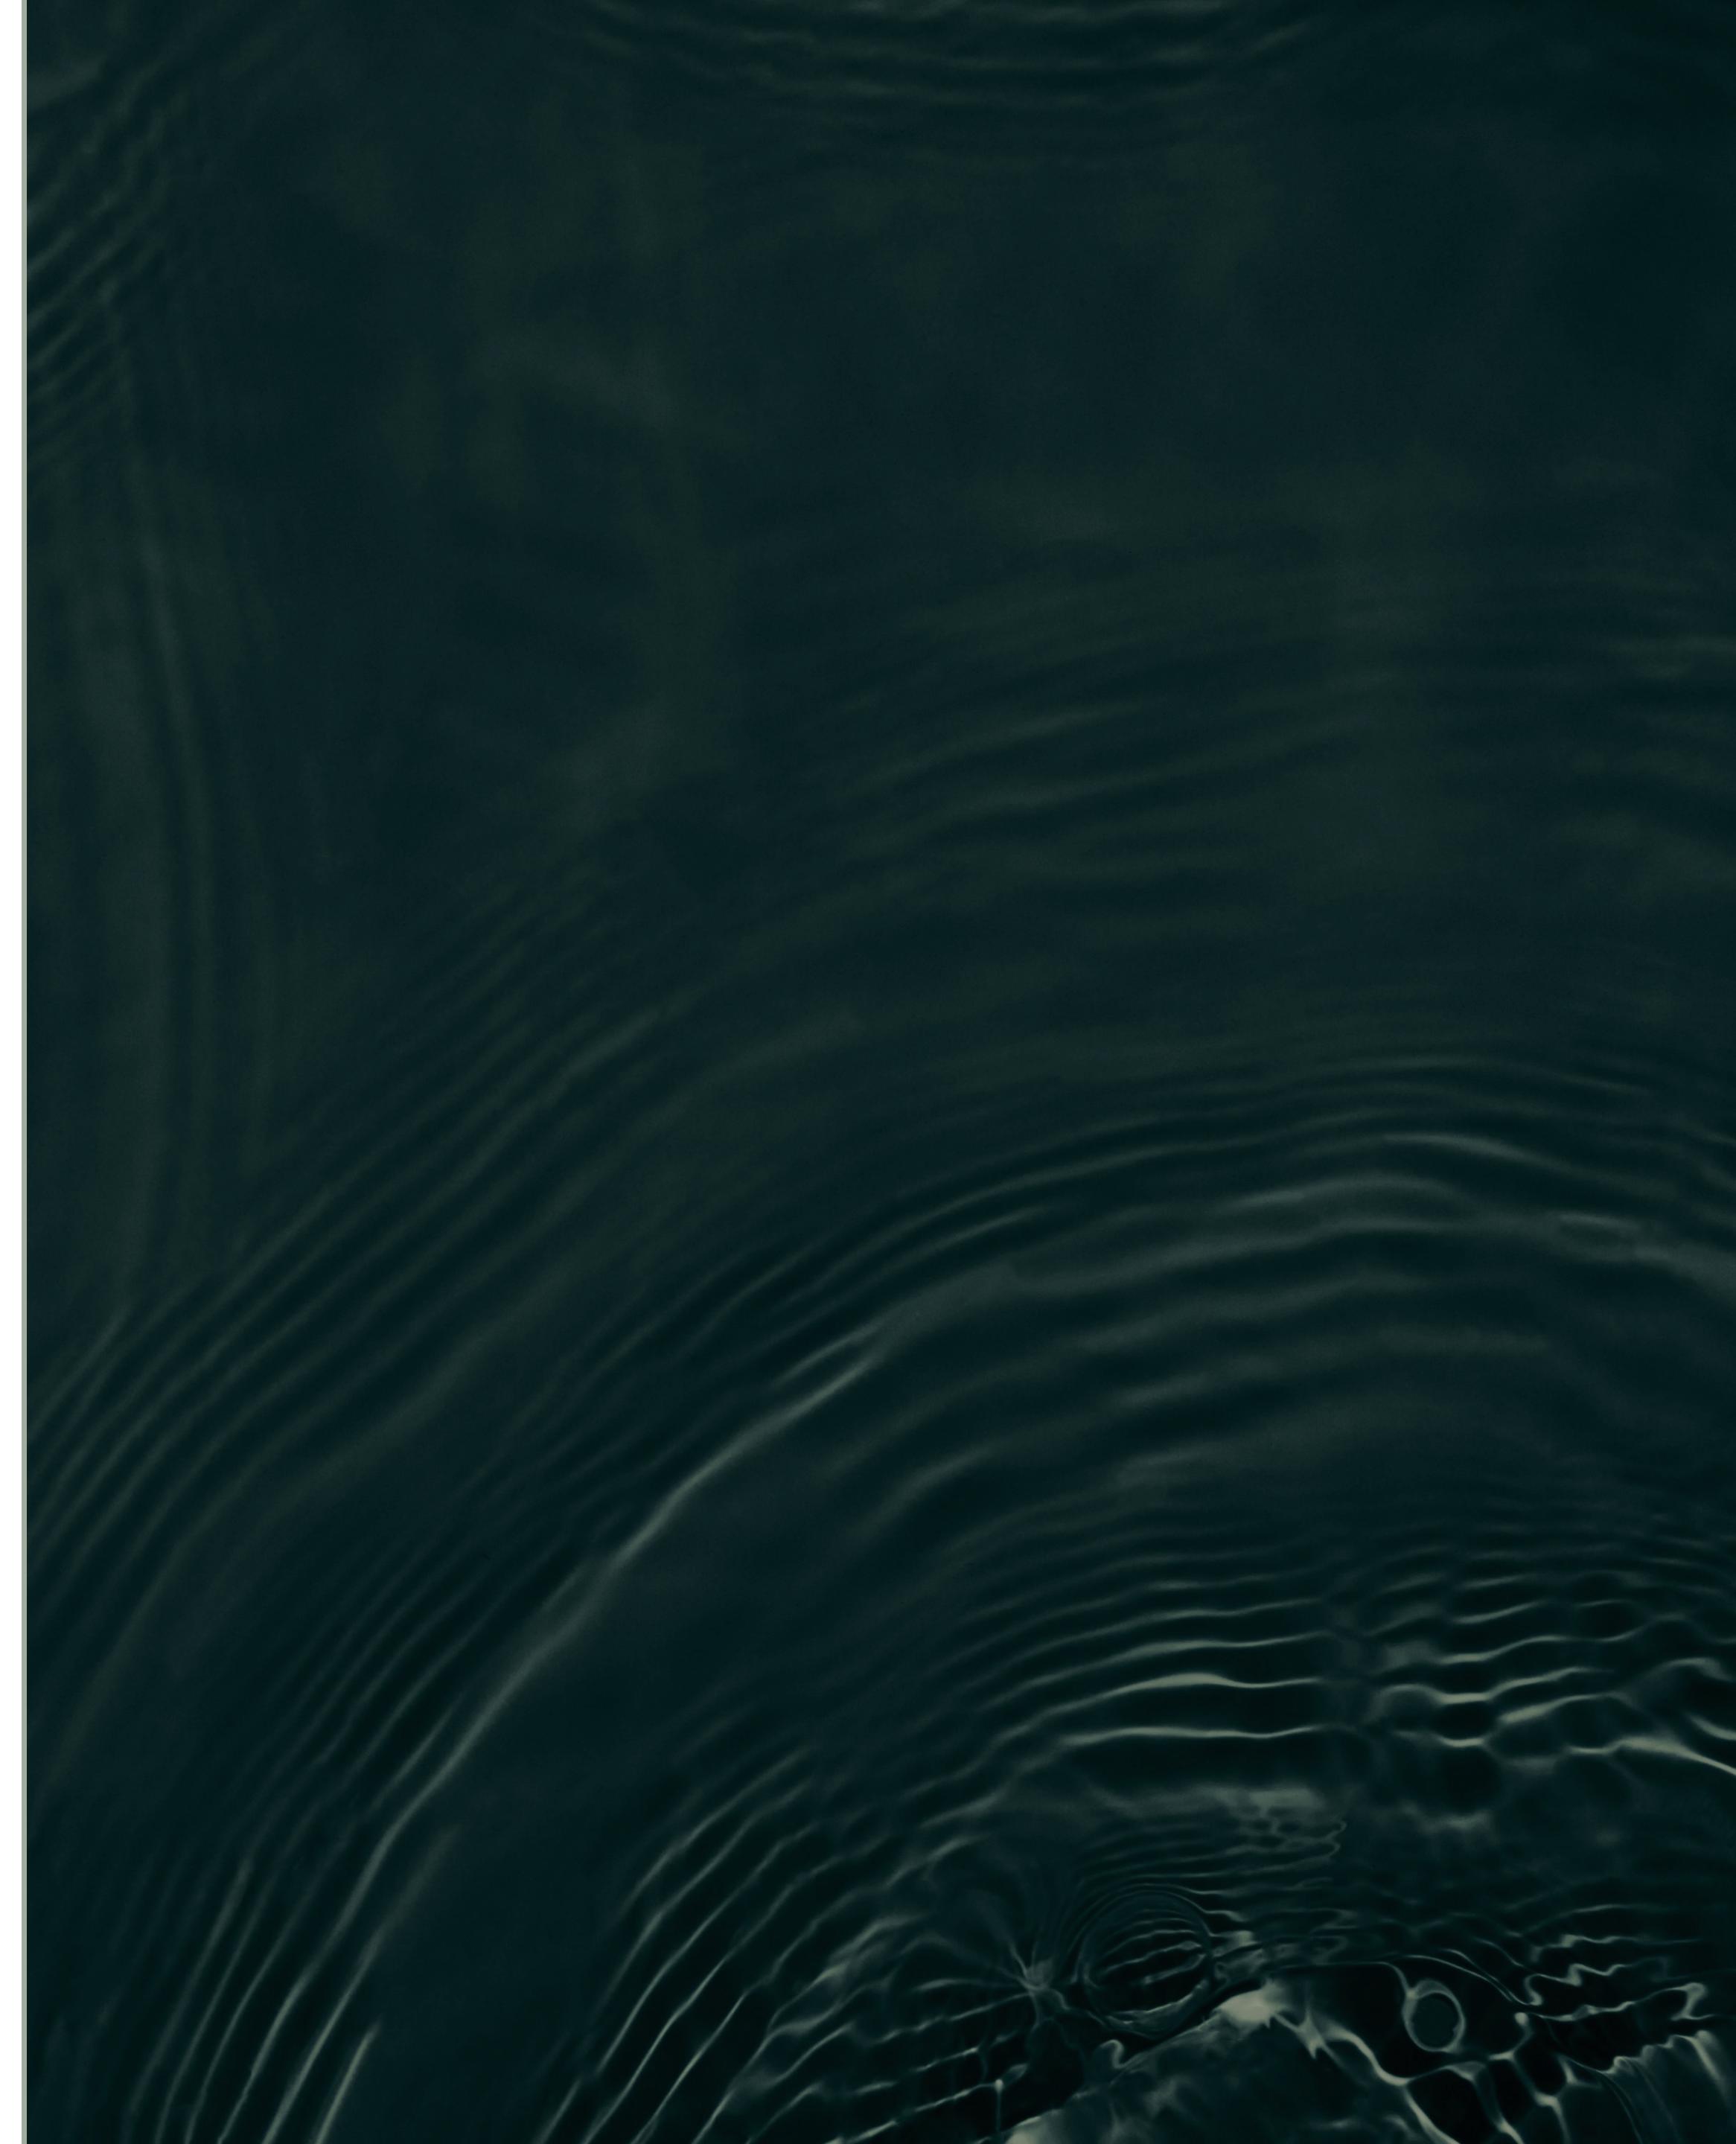

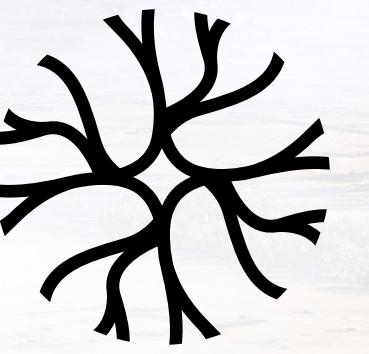


# THE GROVE

AT SOBHA SANCTUARY

A low-rise neighbourhood offering expansive living, refined privacy, and curated landscapes.



# Located within the blue-green network

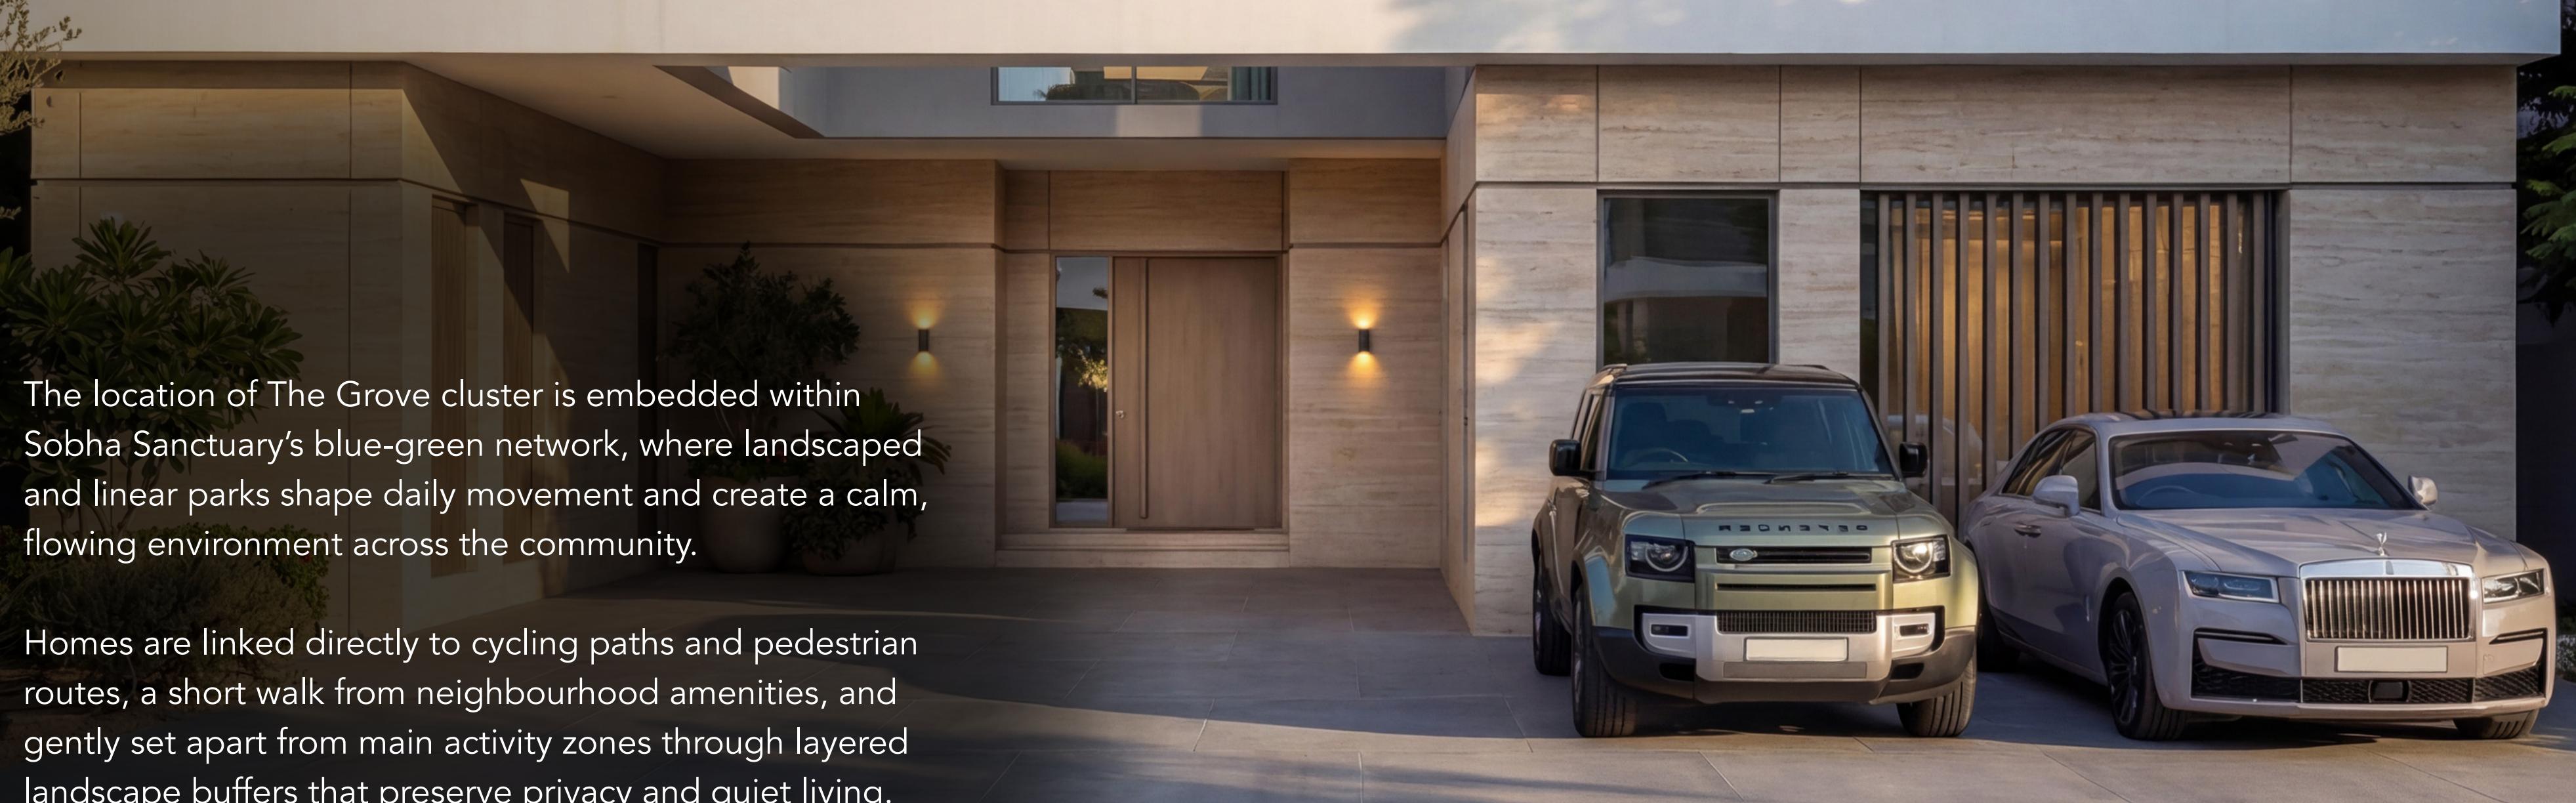

The location of The Grove cluster is embedded within Sobha Sanctuary's blue-green network, where landscaped and linear parks shape daily movement and create a calm, flowing environment across the community.

Homes are linked directly to cycling paths and pedestrian routes, a short walk from neighbourhood amenities, and gently set apart from main activity zones through layered landscape buffers that preserve privacy and quiet living.



# Estate Villas

4,5,6 Bedroom

*Smart-home ready  
Courtyard  
Private pool  
Large terraces  
Lift (select layouts)*

# Master Bedroom



*Kitchen*

# Dining Area



*Living  
Area*





*Master  
Bathroom*

# Community Amenities

Indoors, calm takes a different form. Wellness lounges, meditation rooms, and fitness studios provide space to reset, while co-working and community spaces support focus and purpose, completing a lifestyle balanced between movement and rest.

Central district  
Wellness center & spa facilities  
Beach lagoon & lazy river  
Forest adventure playground  
Sports courts & outdoor fitness zones  
Community mall.






# Lifestyle

Parks at your door.  
Paths under shade.  
Movement built into daily routine.

DISCLAIMER: The images shown are for illustration purposes only and may not be an exact representation of the product. | The images use computer graphics technology (photorealistic rendering) to showcase the building and apartment's design, including the facade, elevations, and interiors. All furniture, lighting, finishes, facade, and art shown are for marketing purposes only. All contents in these images are for illustrative purposes only and subject to change. | The Amenities mentioned are only representational and informative. Information, images and visuals, or locations shown hereby are only an indicative of the envisaged developments and the same are subject to approvals from local authorities. The Developer reserves rights to make additions, deletions, alterations, or amendments without prior notice.

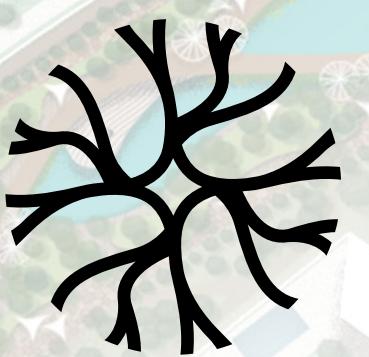

# THE GROVE

## AT SOBHA SANCTUARY



## *FLOOR AND UNIT PLANS*

## ESTATE VILLAS

### V4 Bedroom - Type A

#### Plot Area

Min	460.35 sq.m	4,955.12 sq.ft
Max	537.87 sq.m	5,789.62 sq.ft

#### Saleable Area

455.72 sq.m
4,905.33 sq.ft



#### GROUND FLOOR



#### FIRST FLOOR

##### Disclaimer:

1. Plot profile, garage room, and swimming pool parameters may vary from plot to plot. All plans, layouts, unit orientations, details, and specifications shown are indicative only and subject to change at the sole discretion of the developer/seller without prior notice or liability.
2. All images, including but not limited to features, finishes, furnishings, views, scale, and landscaping, are for illustrative purposes only. Final areas, orientations, dimensions, layouts, materials, and specifications may differ from those stated or depicted.
3. All dimensions are provided in metric and measured to unfinished walls unless otherwise stated. Drawings are not to scale. Areas, materials, dimensions, and drawings are approximate and subject to change. Actual areas may vary from the stated areas.
4. Final orientation, including north direction and Qibla direction, may vary depending on the unit's location within the master plan.
5. The developer reserves the right to make revisions, modifications, or alterations at its absolute discretion without incurring any liability.

## ESTATE VILLAS

### V4 Bedroom - Type AM

#### Plot Area

Min 460.36 sq.m 4,955.26 sq.ft  
Max 522.08 sq.m 5,619.60 sq.ft

#### Saleable Area

455.72 sq.m  
4,905.33 sq.ft



#### GROUND FLOOR



#### FIRST FLOOR

##### Disclaimer:

1. Plot profile, garbage room, and swimming pool parameters may vary from plot to plot. All plans, layouts, unit orientations, details, and specifications shown are indicative only and subject to change at the sole discretion of the developer/seller without prior notice or liability.  
2. All images, including but not limited to features, finishes, furnishings, views, scale, and landscaping, are for illustrative purposes only. Final areas, orientations, dimensions, layouts, materials, and specifications may differ from those stated or depicted.  
3. All dimensions are provided in metric and measured to unfinished walls unless otherwise stated. Drawings are not to scale. Areas, materials, dimensions, and drawings are approximate and subject to change. Actual areas may vary from the stated areas.  
4. Final orientation, including north direction and Qibla direction, may vary depending on the unit's location within the master plan.  
5. The developer reserves the right to make revisions, modifications, or alterations at its absolute discretion without incurring any liability.



# SOBHA SANCTUARY

# ESTATE VILLAS

# V4 Bedroom - Type B

## Plot Area

Min 460.35 sq.m 4,955.12 sq.ft  
Max 572.15 sq.m 6,158.54 sq.ft

## Saleable Area

463.13 sq.m  
4,985.09 sq.ft



# GROUND FLOOR



# FIRST FLOOR

**Disclaimer:**  
1. Plot profile, garbage room, and swimming pool parameters may vary from plot to plot. All plans, layouts, unit orientations, details, and specifications shown are indicative only and subject to change at the sole discretion of the developer/seller without prior notice or liability.  
2. All images, including but not limited to features, finishes, furnishings, views, scale, and landscaping, are for illustrative purposes only. Final areas, orientations, dimensions, layouts, materials, and specifications may differ from those stated or depicted.  
3. All dimensions are provided in metric and measured to unfinished walls unless otherwise stated. Drawings are not to scale. Areas, materials, dimensions, and drawings are approximate and subject to change. Actual areas may vary from the stated areas.  
4. Final orientation, including north direction and Qibla direction, may vary depending on the unit's location within the master plan.  
5. The developer reserves the right to make revisions, modifications, or alterations at its absolute discretion without incurring any liability.

## ESTATE VILLAS

### V4 Bedroom - Type BM

#### Plot Area

Min 460.36 sq.m 4,995.26 sq.ft  
Max 522.08 sq.m 5,619.60 sq.ft

#### Saleable Area

463.13 sq.m  
4,985.09 sq.ft



#### GROUND FLOOR



#### FIRST FLOOR

Disclaimer:  
1. Plot profile, garbage room, and swimming pool parameters may vary from plot to plot. All plans, layouts, unit orientations, details, and specifications shown are indicative only and subject to change at the sole discretion of the developer/seller without prior notice or liability.  
2. All images, including but not limited to features, finishes, furnishings, views, scale, and landscaping, are for illustrative purposes only. Final areas, orientations, dimensions, layouts, materials, and specifications may differ from those stated or depicted.  
3. All dimensions are provided in metric and measured to unfinished walls unless otherwise stated. Drawings are not to scale. Areas, materials, dimensions, and drawings are approximate and subject to change. Actual areas may vary from the stated areas.  
4. Final orientation, including north direction and Qibla direction, may vary depending on the unit's location within the master plan.  
5. The developer reserves the right to make revisions, modifications, or alterations at its absolute discretion without incurring any liability.

## ESTATE VILLAS

### V4 Bedroom - Type C

Plot Area

Min 460.35 sq.m 4,955.12 sq.ft  
Max 566.01 sq.m 6,092.43 sq.ft

Saleable Area

460.20 sq.m 4,953.55 sq.ft



### GROUND FLOOR



### FIRST FLOOR

Disclaimer:

1. Plot profile, garbage room, and swimming pool parameters may vary from plot to plot. All plans, layouts, unit orientations, details, and specifications shown are indicative only and subject to change at the sole discretion of the developer/seller without prior notice or liability.
2. All images, including but not limited to features, finishes, furnishings, views, scale, and landscaping, are for illustrative purposes only. Final areas, orientations, dimensions, layouts, materials, and specifications may differ from those stated or depicted.
3. All dimensions are provided in metric and measured to unfinished walls unless otherwise stated. Drawings are not to scale. Areas, materials, dimensions, and drawings are approximate and subject to change. Actual areas may vary from the stated areas.
4. Final orientation, including north direction and Qibla direction, may vary depending on the unit's location within the master plan.
5. The developer reserves the right to make revisions, modifications, or alterations at its absolute discretion without incurring any liability.

## ESTATE VILLAS

### V4 Bedroom - Type CM

Plot Area

Min 460.36 sq.m 4,955.26 sq.ft  
Max 582.84 sq.m 6,273.61 sq.ft

Saleable Area

460.20 sq.m  
4,953.55 sq.ft



### GROUND FLOOR



### FIRST FLOOR

Disclaimer:

1. Plot profile, garbage room, and swimming pool parameters may vary from plot to plot. All plans, layouts, unit orientations, details, and specifications shown are indicative only and subject to change at the sole discretion of the developer/seller without prior notice or liability.
2. All images, including but not limited to features, finishes, furnishings, views, scale, and landscaping, are for illustrative purposes only. Final areas, orientations, dimensions, layouts, materials, and specifications may differ from those stated or depicted.
3. All dimensions are provided in metric and measured to unfinished walls unless otherwise stated. Drawings are not to scale. Areas, materials, dimensions, and drawings are approximate and subject to change. Actual areas may vary from the stated areas.
4. Final orientation, including north direction and Qibla direction, may vary depending on the unit's location within the master plan.
5. The developer reserves the right to make revisions, modifications, or alterations at its absolute discretion without incurring any liability.

## ESTATE VILLAS

### V5 Bedroom - Type A

Plot Area


540.00 sq.m  
5,812.51 sq.m

Saleable Area

538.12 sq.ft  
5,792.28 sq.ft



### GROUND FLOOR

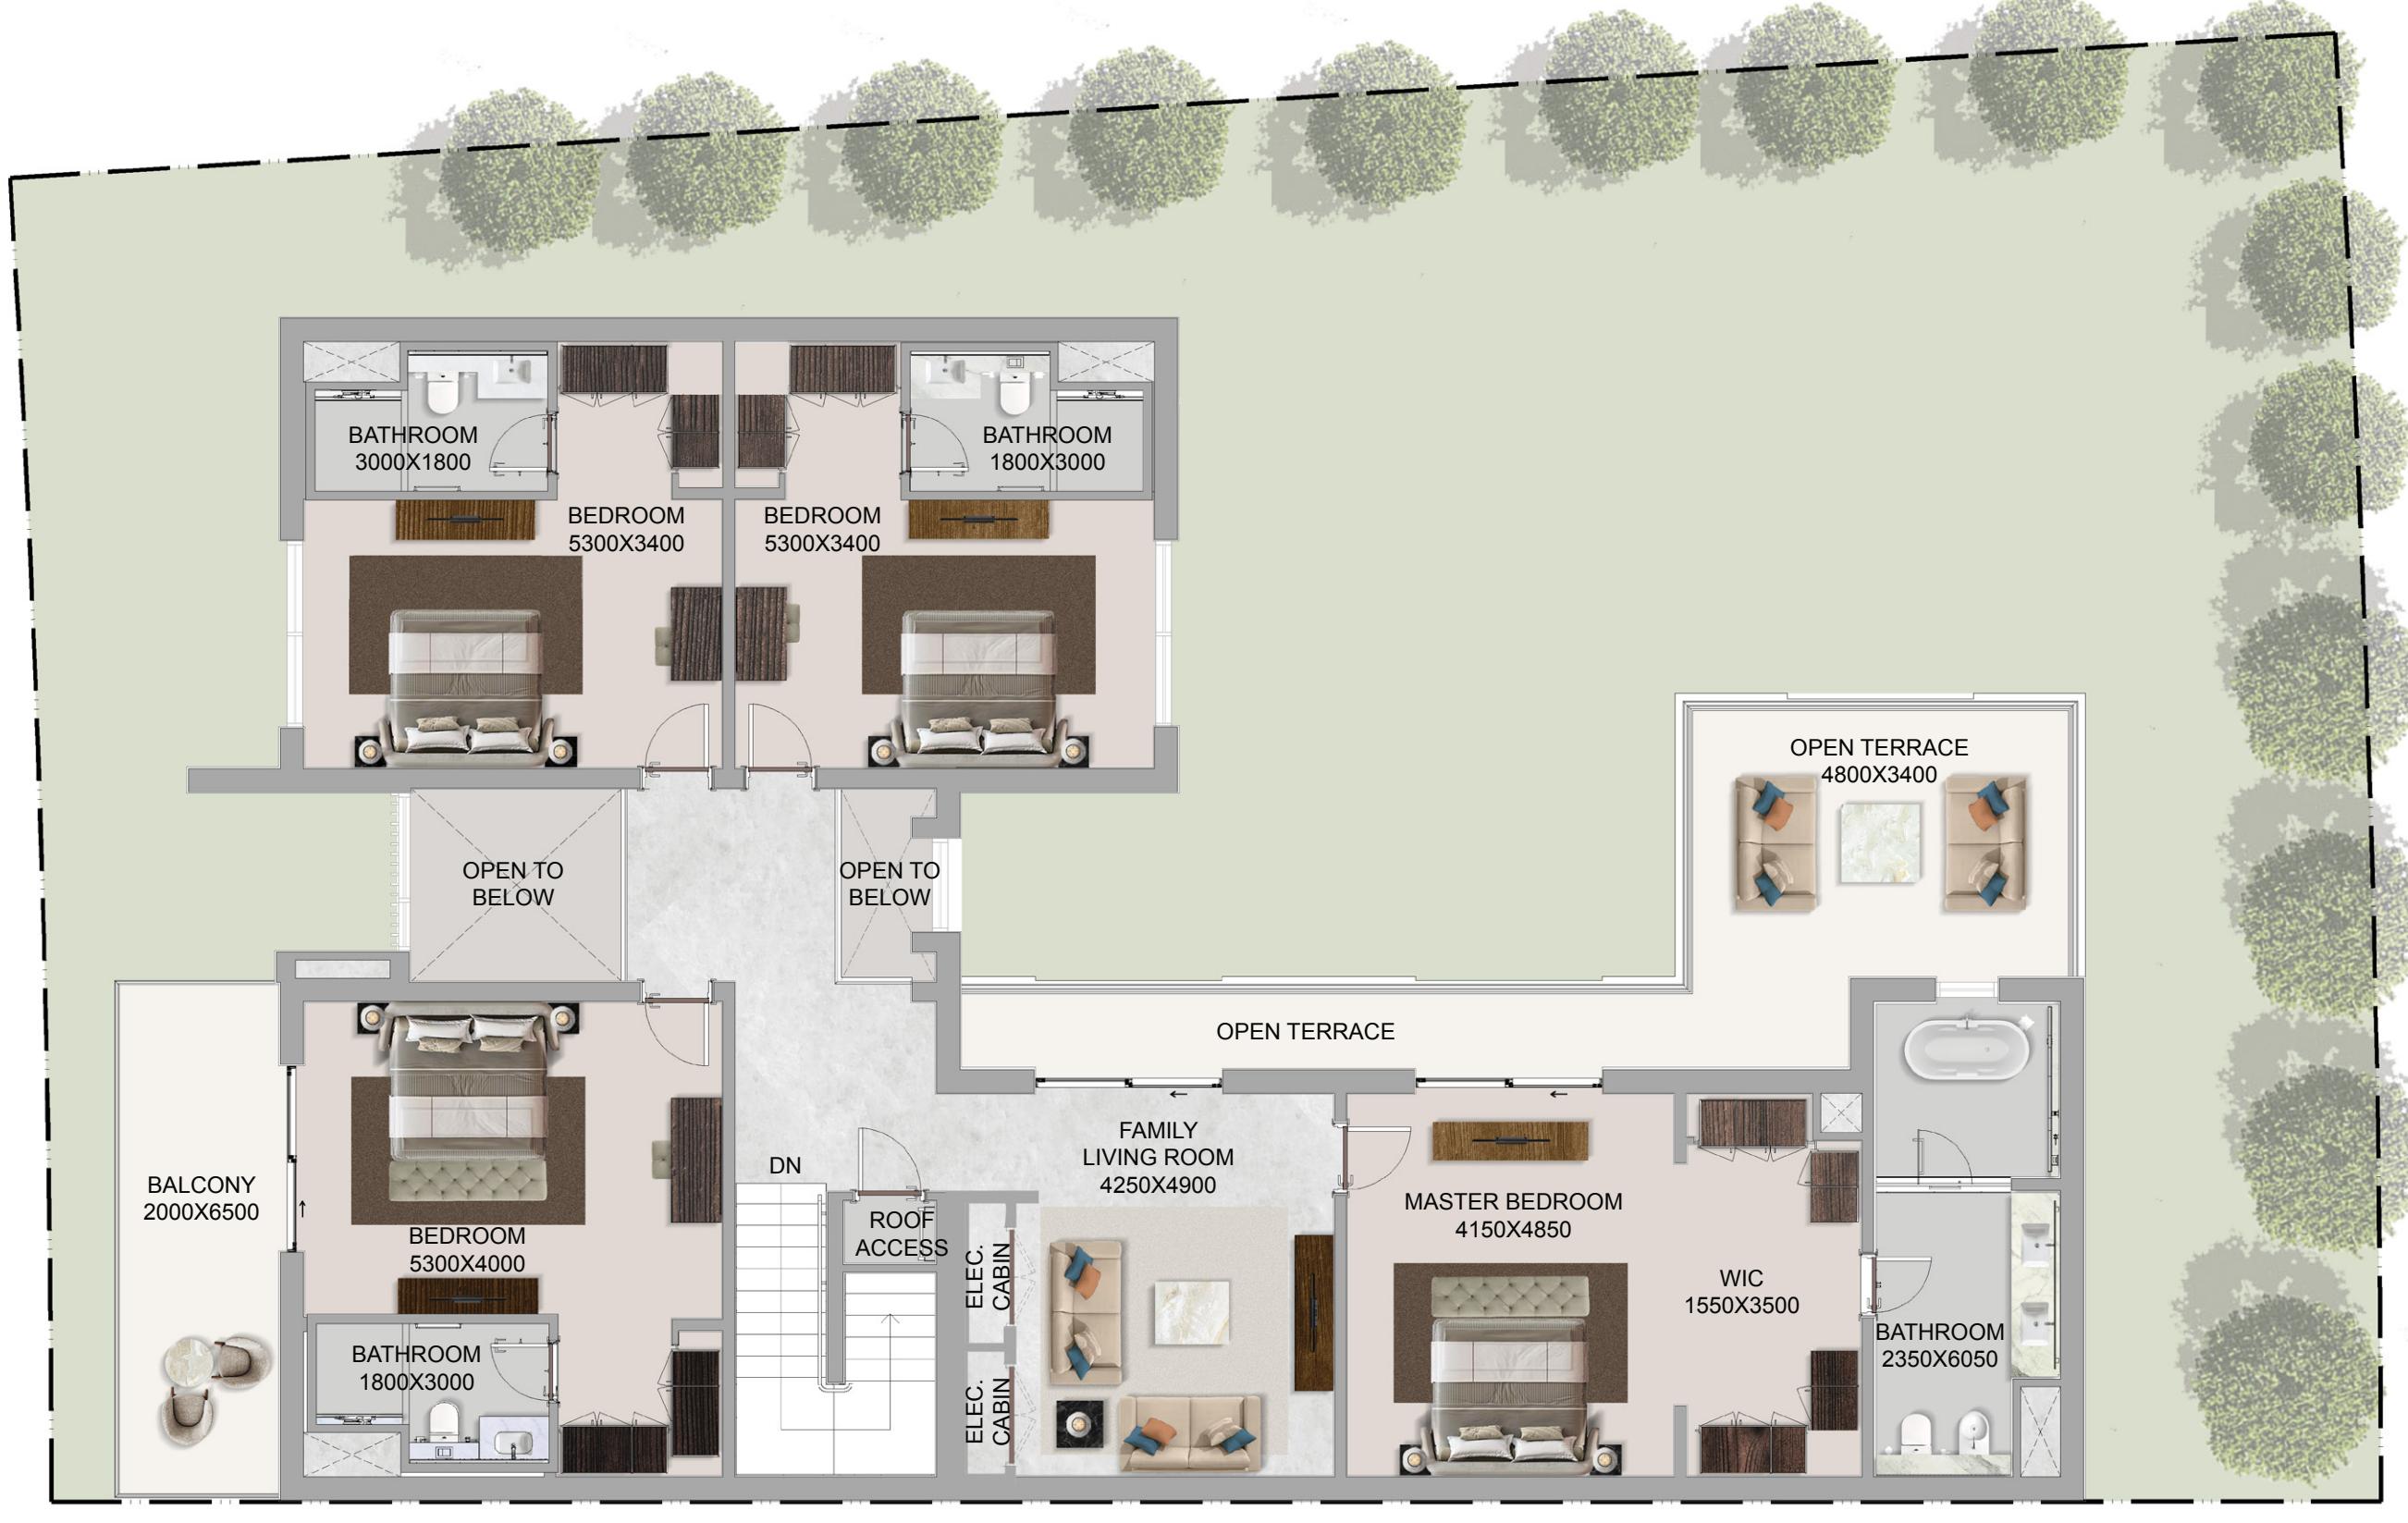

### FIRST FLOOR

**Disclaimer:**

1. Plot profile, garbage room, and swimming pool parameters may vary from plot to plot. All plans, layouts, unit orientations, details, and specifications shown are indicative only and subject to change at the sole discretion of the developer/seller without prior notice or liability.
2. All images, including but not limited to features, finishes, furnishings, views, scale, and landscaping, are for illustrative purposes only. Final areas, orientations, dimensions, layouts, materials, and specifications may differ from those stated or depicted.
3. All dimensions are provided in metric and measured to unfinished walls unless otherwise stated. Drawings are not to scale. Areas, materials, dimensions, and drawings are approximate and subject to change. Actual areas may vary from the stated areas.
4. Final orientation, including north direction and Qibla direction, may vary depending on the unit's location within the master plan.
5. The developer reserves the right to make revisions, modifications, or alterations at its absolute discretion without incurring any liability.

**ESTATE VILLAS**  
**V5 Bedroom - Type AM**

Plot Area	Saleable Area
540.00 sq.m	538.12 sq.ft
5,812.51 sq.m	5,792.28 sq.ft



**GROUND FLOOR**



**FIRST FLOOR**

**Disclaimer:**

1. Plot profile, garbage room, and swimming pool parameters may vary from plot to plot. All plans, layouts, unit orientations, details, and specifications shown are indicative only and subject to change at the sole discretion of the developer/seller without prior notice or liability.
2. All images, including but not limited to features, finishes, furnishings, views, scale, and landscaping, are for illustrative purposes only. Final areas, orientations, dimensions, layouts, materials, and specifications may differ from those stated or depicted.
3. All dimensions are provided in metric and measured to unfinished walls unless otherwise stated. Drawings are not to scale. Areas, materials, dimensions, and drawings are approximate and subject to change. Actual areas may vary from the stated areas.
4. Final orientation, including north direction and Qibla direction, may vary depending on the unit's location within the master plan.
5. The developer reserves the right to make revisions, modifications, or alterations at its absolute discretion without incurring any liability.


## ESTATE VILLAS

### V5 Bedroom - Type B

Plot Area	Saleable Area
540.00 sq.m	540.12 sq.ft
5,812.51 sq.m	5,813.80 sq.ft



### GROUND FLOOR

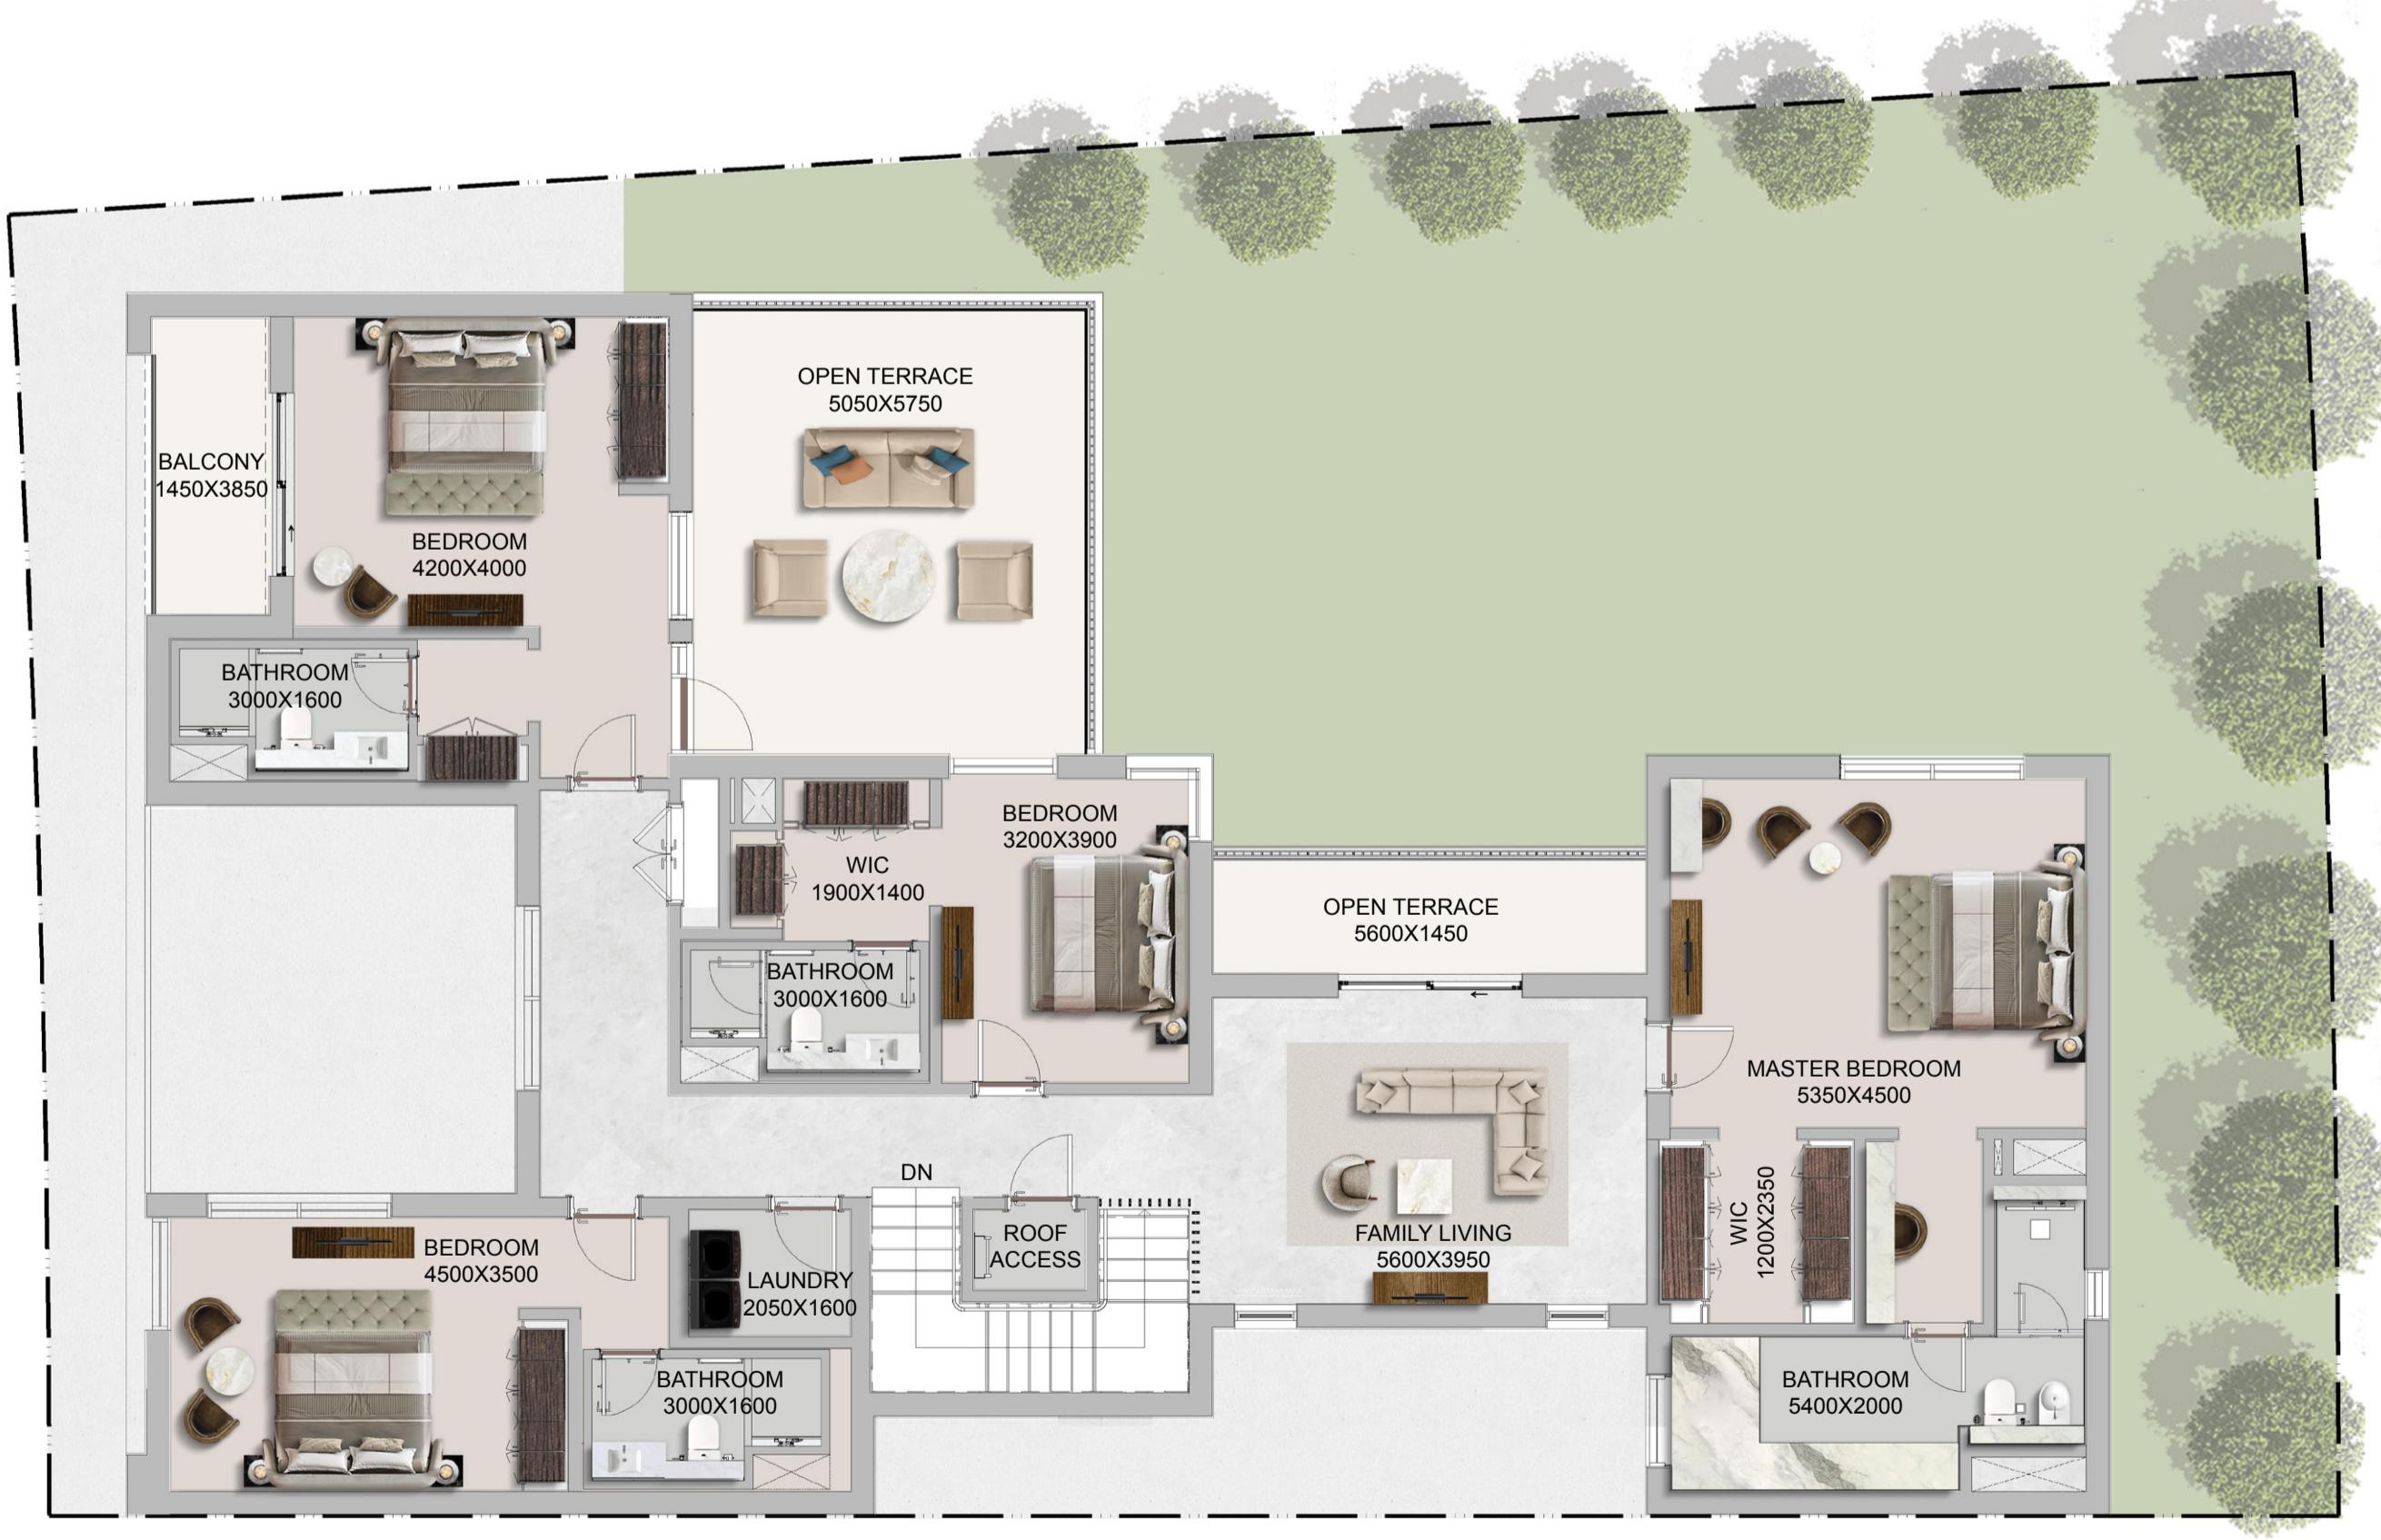

### FIRST FLOOR

**Disclaimer:**

1. Plot profile, garbage room, and swimming pool parameters may vary from plot to plot. All plans, layouts, unit orientations, details, and specifications shown are indicative only and subject to change at the sole discretion of the developer/seller without prior notice or liability.
2. All images, including but not limited to features, finishes, furnishings, views, scale, and landscaping, are for illustrative purposes only. Final areas, orientations, dimensions, layouts, materials, and specifications may differ from those stated or depicted.
3. All dimensions are provided in metric and measured to unfinished walls unless otherwise stated. Drawings are not to scale. Areas, materials, dimensions, and drawings are approximate and subject to change. Actual areas may vary from the stated areas.
4. Final orientation, including north direction and Qibla direction, may vary depending on the unit's location within the master plan.
5. The developer reserves the right to make revisions, modifications, or alterations at its absolute discretion without incurring any liability.


## ESTATE VILLAS

### V5 Bedroom - Type BM

Plot Area	Saleable Area
540.00 sq.m	540.12 sq.ft
5,812.51 sq.m	5,813.80 sq.ft



GROUND FLOOR

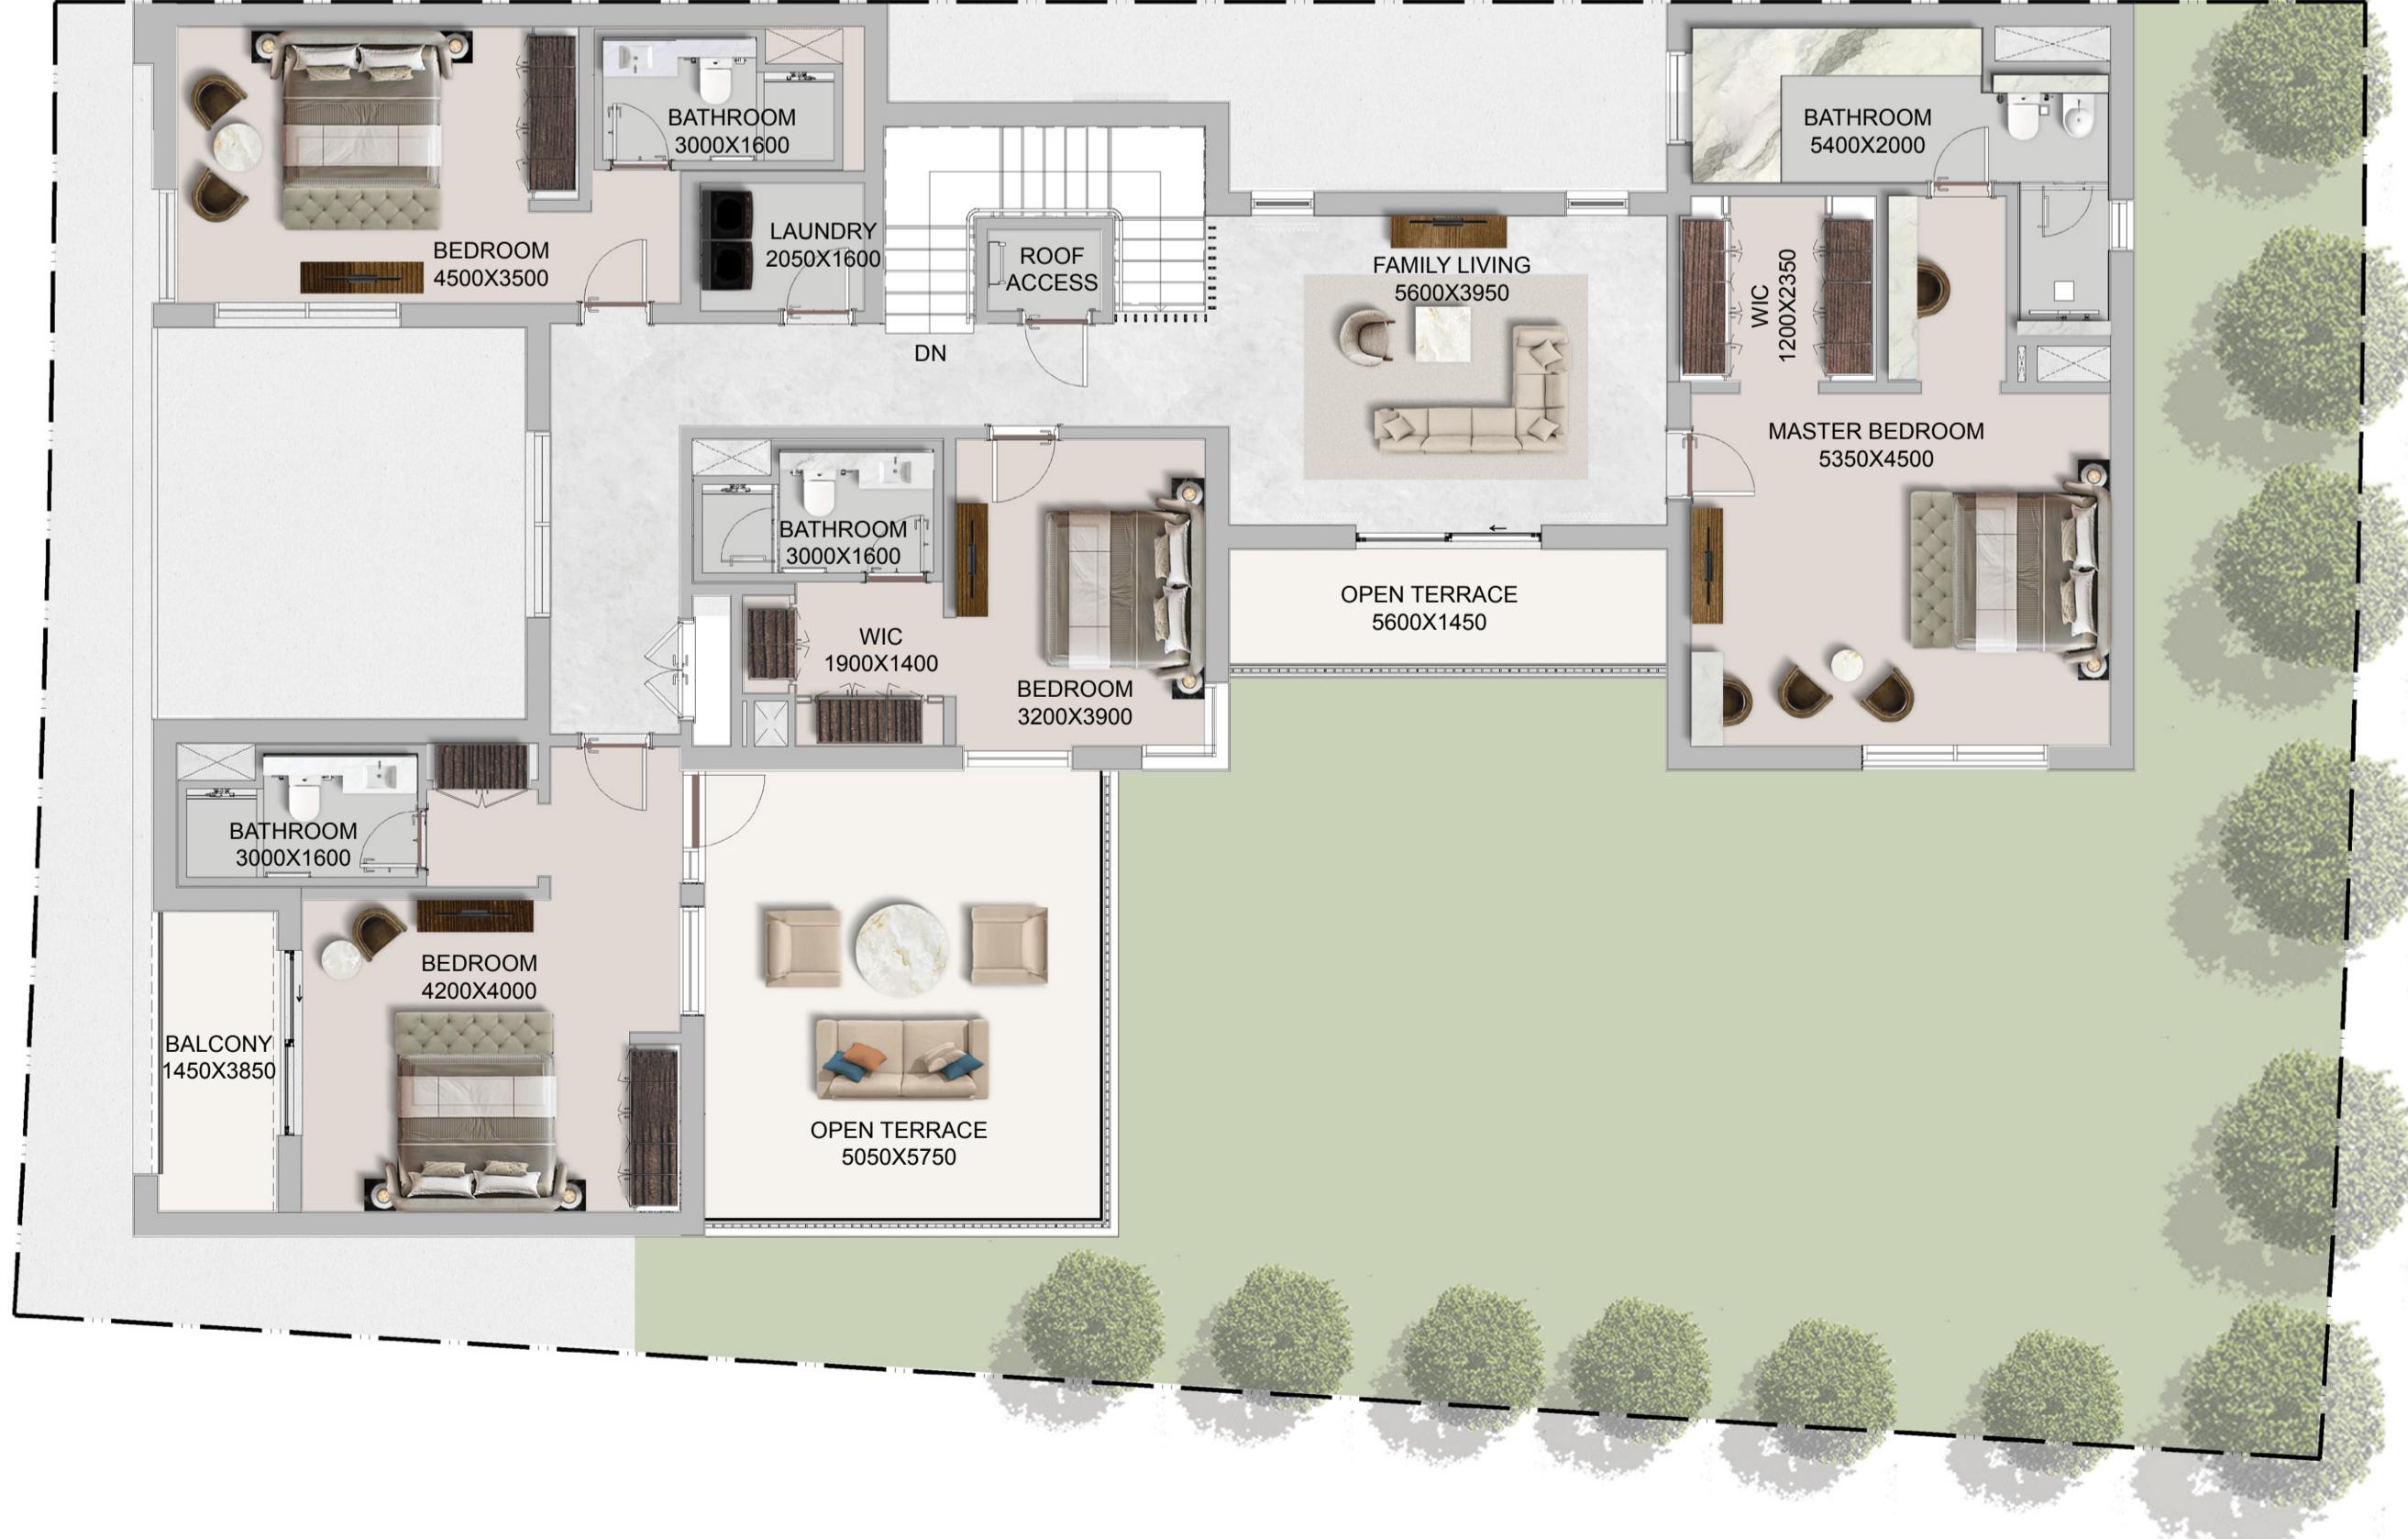

FIRST FLOOR

**Disclaimer:**  
 1. Plot profile, garbage room, and swimming pool parameters may vary from plot to plot. All plans, layouts, unit orientations, details, and specifications shown are indicative only and subject to change at the sole discretion of the developer/seller without prior notice or liability.  
 2. All images, including but not limited to features, finishes, furnishings, views, scale, and landscaping, are for illustrative purposes only. Final areas, orientations, dimensions, layouts, materials, and specifications may differ from those stated or depicted.  
 3. All dimensions are provided in metric and measured to unfinished walls unless otherwise stated. Drawings are not to scale. Areas, materials, dimensions, and drawings are approximate and subject to change. Actual areas may vary from the stated areas.  
 4. Final orientation, including north direction and Qibla direction, may vary depending on the unit's location within the master plan.  
 5. The developer reserves the right to make revisions, modifications, or alterations at its absolute discretion without incurring any liability.

## ESTATE VILLAS

### V6 Bedroom - Type A

Plot Area	Saleable Area
660.00 sq.m	668.14 sq.ft
7,104.18 sq.m	7,191.80 sq.ft



### GROUND FLOOR



### FIRST FLOOR



### SECOND FLOOR

Disclaimer:  
1. Plot profile, carage room, and swimming pool parameters may vary from plot to plot. All plans, layouts, details, and specifications shown are indicative only and subject to change at the sole discretion of the developer/seller without prior notice or liability.  
2. All dimensions are provided in metric and are net dimensions. Unfurnished, unfurnished, and unfurnished areas are indicative only and subject to change at the sole discretion of the developer/seller without prior notice or liability.  
3. All dimensions are provided in metric and are net dimensions. Unfurnished, unfurnished, and unfurnished areas are indicative only and subject to change at the sole discretion of the developer/seller without prior notice or liability.  
4. All dimensions are provided in metric and are net dimensions. Unfurnished, unfurnished, and unfurnished areas are indicative only and subject to change at the sole discretion of the developer/seller without prior notice or liability.  
5. The developer reserves the right to make revisions, modifications, or alterations at its absolute discretion without incurring any liability.



## V6 Bedroom - type



1000



## Disclaimer

1. All dimensions, areas, and measurements are approximate and subject to change at the sole discretion of the developer. Without prior notice or liability, lot premium, garage room, and swimming pool parameters may vary from plot to plot. All plans, lots, cuts, unit orientations, details, and specifications shown are indicative only and subject to change at the sole discretion of the developer. Seller, without prior notice or liability, may make changes to the property or plans at any time.
2. All images, including but not limited to features, finishes, furnishings, views, scale, and landscaping, are for illustrative purposes only. Final areas, orientations, dimensions, layouts, materials, and specifications may differ from those stated or depicted.
3. All dimensions are provided in metric and measured to unfinished walls unless otherwise stated. Drawings are not to scale. Areas, materials, dimensions, and drawings are approximate and subject to change. Actual areas may vary from the stated areas.
4. Final orientation, including north direction and Qibla direction, may vary depending on the unit's location within the master plan.

- Final orientation and plot boundaries are subject to change. Actual plots may vary in size and shape.
- Final orientation, including north direction and Qibla direction, may vary depending on the unit's location within the master plan.
- The developer reserves the right to make revisions, modifications, or alterations at its absolute discretion without incurring any liability.

3. The developer reserves the right to make revisions, modifications, or alterations at its absolute discretion without incurring any liability.

SOBHA  
REALTY

